

LEGEND


- AW ALUMINIUM FRAMED GLAZING
- BA1 STEEL BALUSTRADE
- CL1 CLADDING TYPE 1
- CH METAL CHIMNEY
- GD GARAGE DOOR
- MB METAL BALUSTRADE
- NGL NATURAL GROUND LINE
- RS ROOF SHEETING
- ST STONE CLADDING

BUSHFIRE NOTES:

- ALL CONSTRUCTION TO COMPLY WITH AS3959-BALFZ OR NASH STANDARD, INCLUDING ADDITIONAL CONSTRUCTION REQUIREMENTS TO COMPLY WITH SECTION 7.6 PBP 2019 - AS ASSESSED IN BUSHFIRE ASSESSMENT REPORT REF. JD.109.21
- REQUIRED ASSET PROTECTION ZONE (APZ) DIMENSIONS:

ASPECT	PROPOSED APZ
NORTH	TO LOT BOUNDARY
EAST	TO LOT BOUNDARY
SOUTH	TO LOT BOUNDARY
WEST	TO LOT BOUNDARY

(REF. BUSHFIRE ASSESSMENT REPORT JD.109.21)

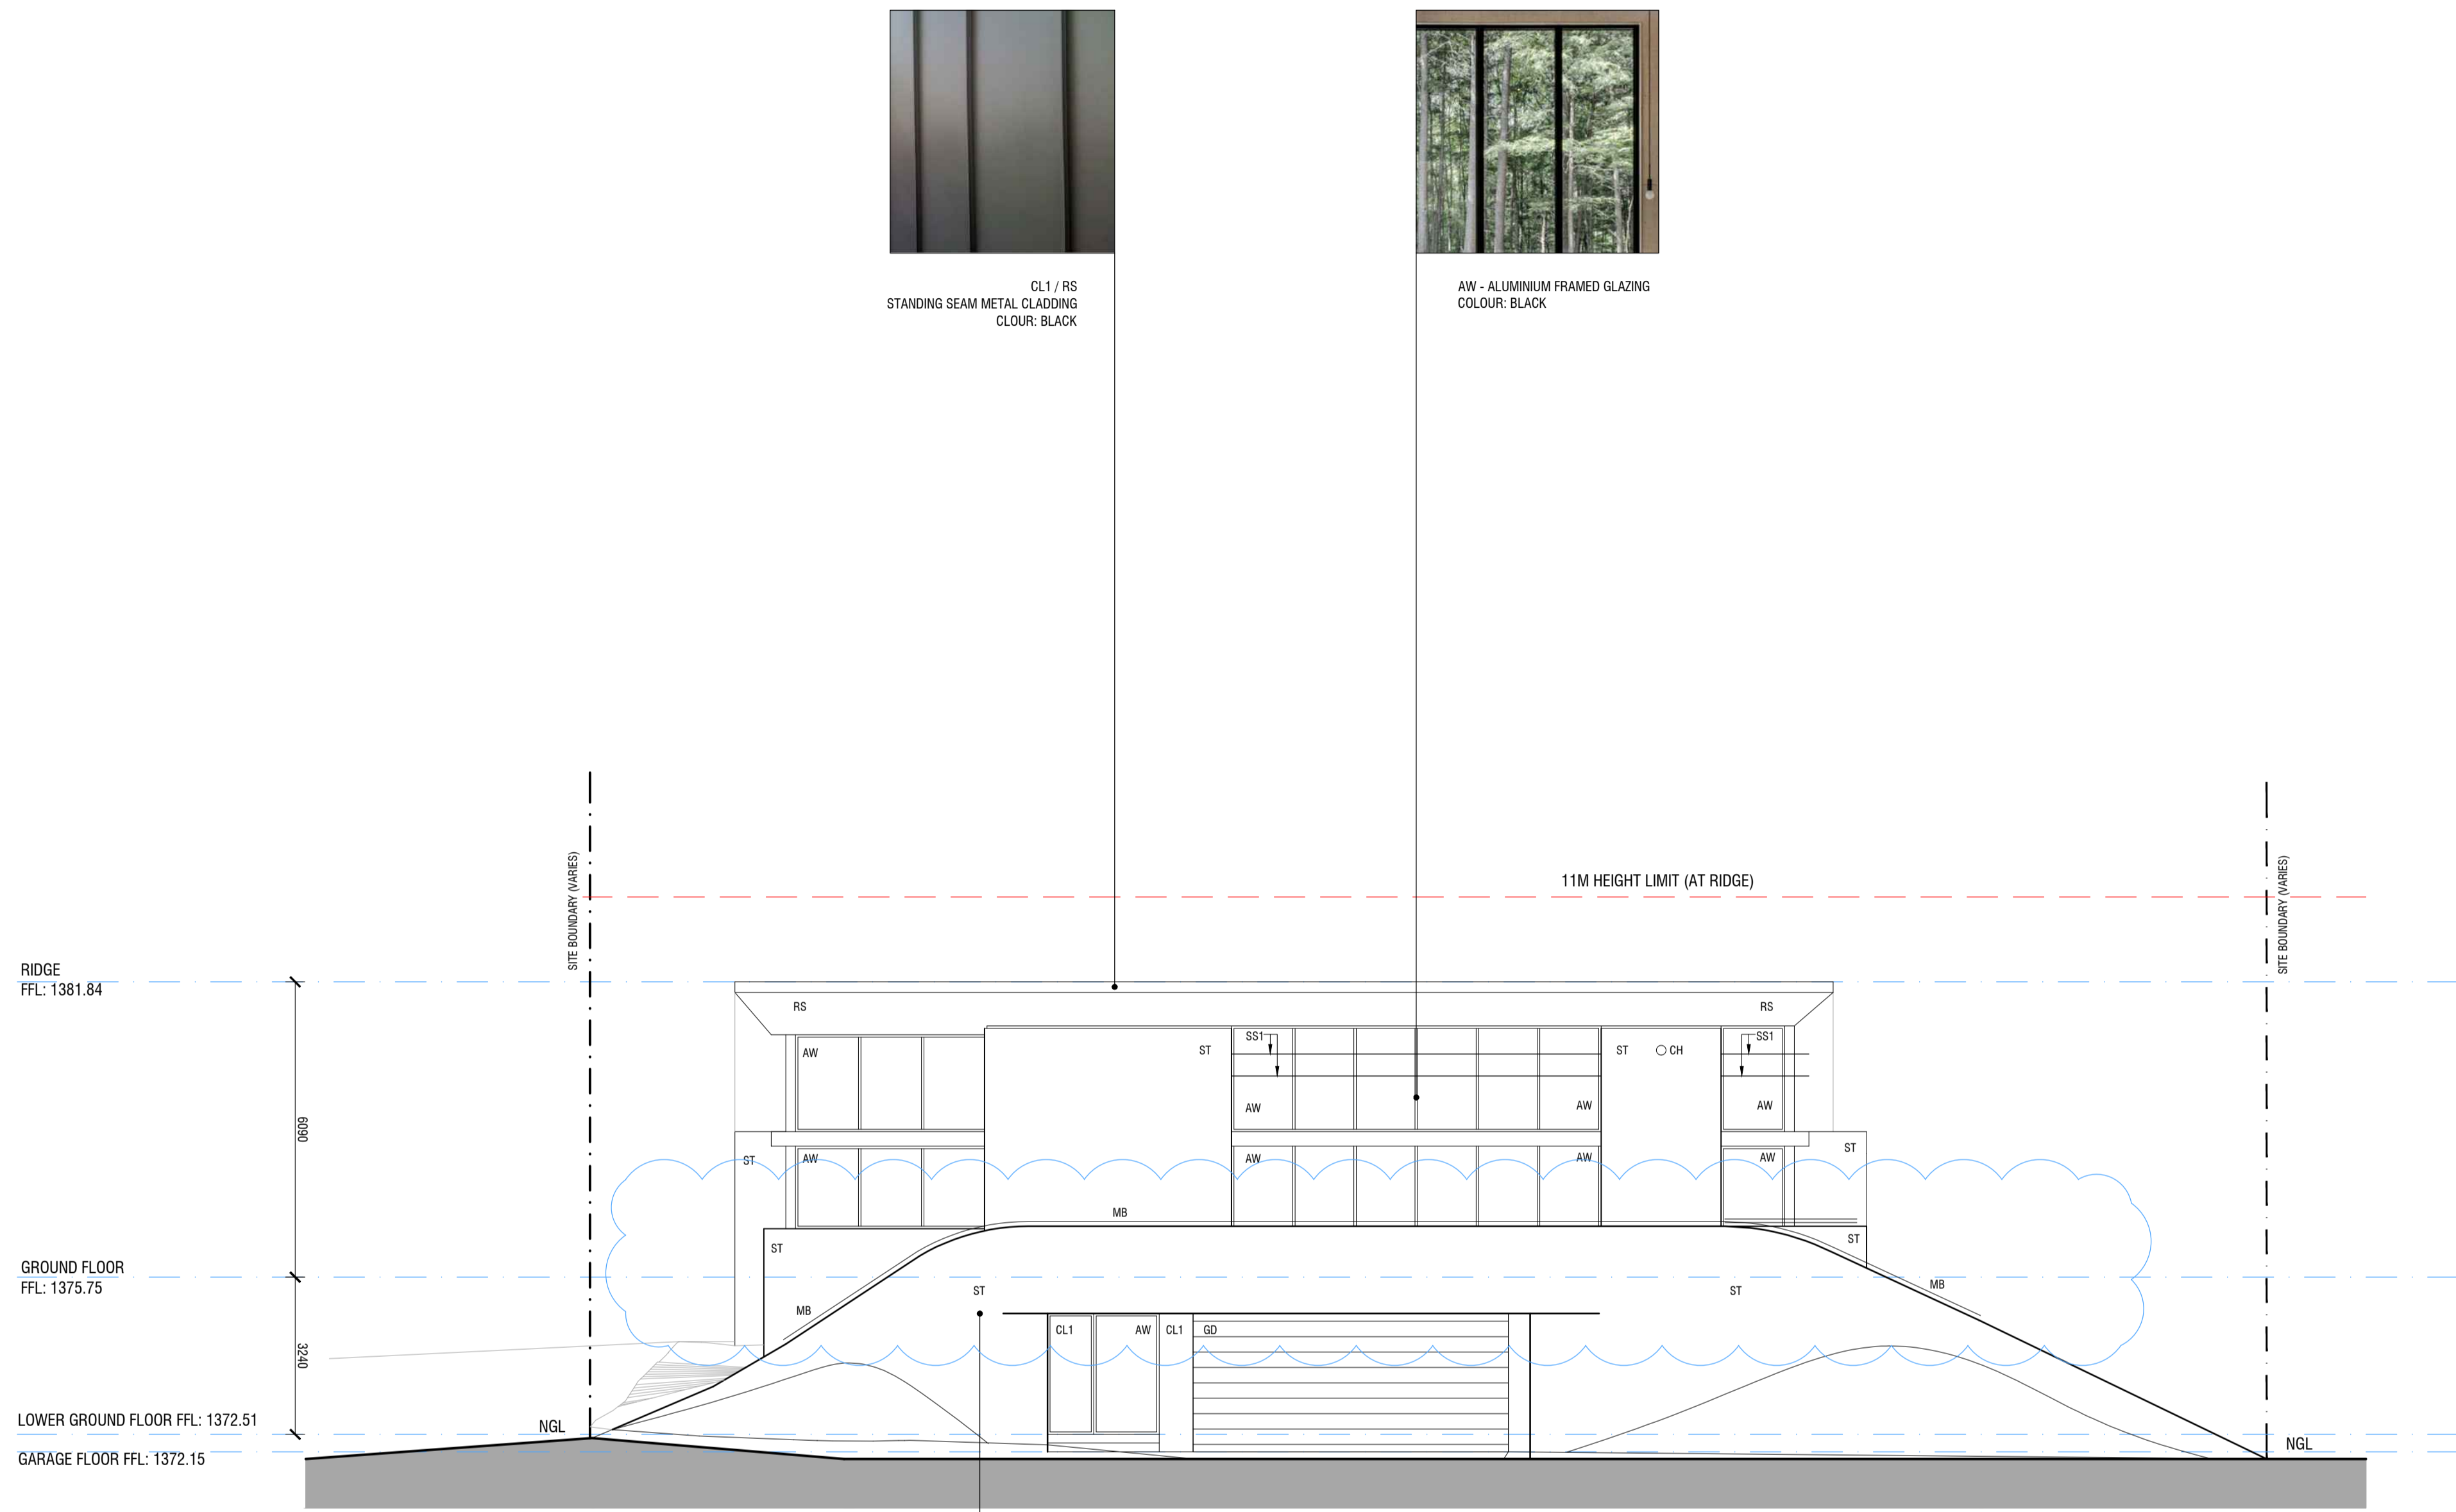

CL1 / RS  
STANDING SEAM METAL CLADDING  
COLOUR: BLACK



AW - ALUMINIUM FRAMED GLAZING  
COLOUR: BLACK



ST - STONE CLADDING

REVISION DA2:

- ADDITION OF NOTES
- TERRACE BALUSTRADE LIFTED BY 200mm

DA2 09.11.2021 FOR DA

DA1 18.05.2021 FOR DA

Issue Date amendments

**COLLINS  
PENNINGTON**  
architects

level 1, style arcade, manuka  
shop 13  
44-46, franklin st  
griffith, ACT 2603  
02 6296 9433  
COLLINS, CADDAYE & ASSOCIATES PTY. LIMITED

WOODRIDGE LODGE  
LOT 619, DP 1118588  
WOODRIDGE, THREDBO VILLAGE

project:

MATERIALS SCHEDULE

drawing title:

scale: 1:100@A1

issue no: DA2

drawing no: DA23

©copyright  
Contractors must verify all dimensions on site before commencing any work or preparing shop drawings.